



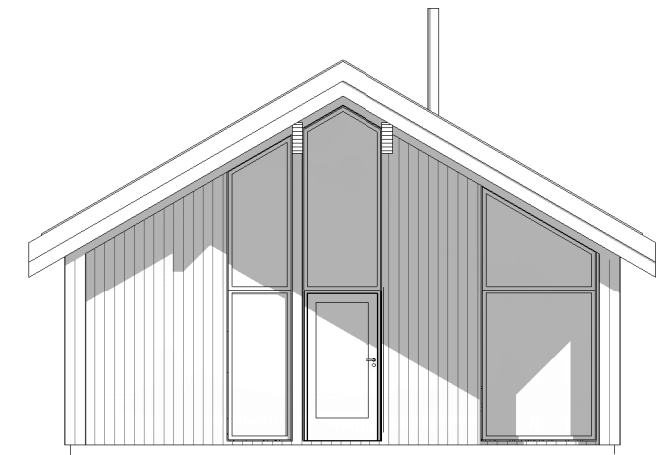


Fasade 1
1 : 100

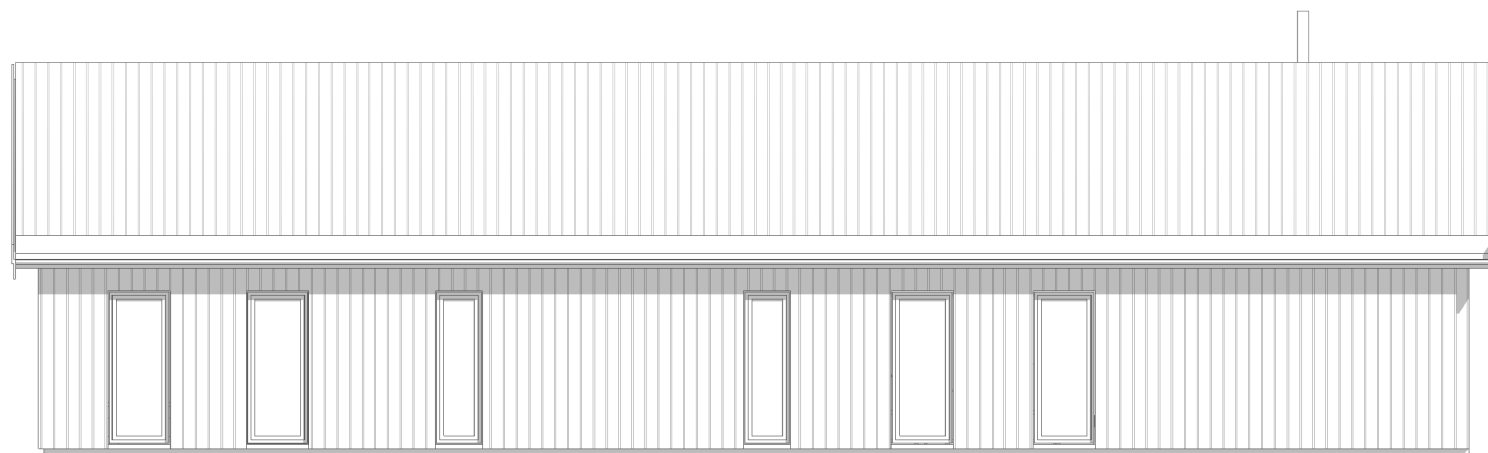


Fasade 2
1 : 100



Fasade 3
1 : 100

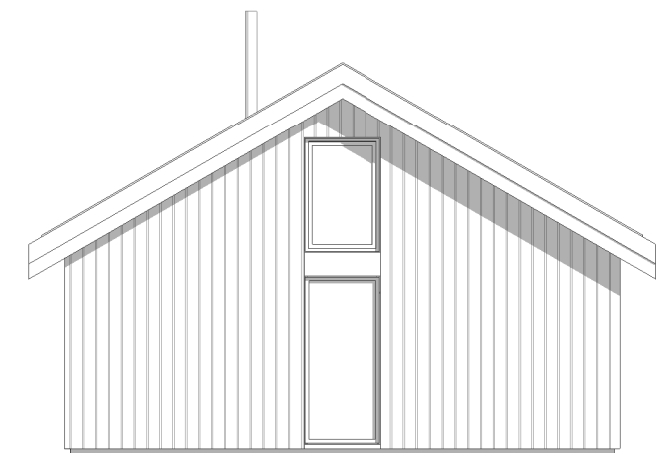

Fasade 4
1 : 100

STATUS:	SALGSTEGNING				RAM arkitektur as Elvegata 19 2609 Lillehammer www.ram-arkitektur.no				
MÅL:	1:100	DATO:	22.01.20	TEGN.:			HL	KONTR.:	HG
TILTAKSHAVER:	JØRA BYGG AS								
PROSJEKT:	PREG 123				TEGNINGSNUMMER:		18 002 S103	REVISJON:	
TEGNING:	Fasader				H:\18.002\tegninger\PREG 123\REVIT\18.002 PREG 123.rvt				